

MGA COORDINATES GDA-2020

STATION	EAST	NORTH	ZONE	P.U.	LINEAGE	METHOD	REMARKS

REFERENCE MARKS				
STN	TO	ORIGIN	BEARING	DIST

Peg placed at all new corners unless otherwise stated.

Area of New Road
4542 m²

PRELIMINARY STATUS

ALL DIMENSIONS AND AREAS ON THIS PLAN ARE SUBJECT TO SURVEY AND REQUIREMENTS FOR LODGEMENT OF SURVEY PLANS IN THE DEPARTMENT OF RESOURCES.



Brisbane Office
Level 1 18 Little Chibs St
Million Qld 4064
PO Box 1399 Million Qld 4064
P: (07) 3942 1000
F: (07) 3942 1000
www.landpartners.com.au

Plan of Lots 1-36, 800, 900, 901 and Easements A-P & T in Lots 1, 4-18 & 800 respectively
Cancelling Lot 1197 on S312437, Lot 41 on RP225105 & Lot 33 on RP810107


LOCAL GOVERNMENT: BRISBANE C.C. LOCALITY: CALAMVALE

Meridian: MGA (Zone 56) Vide CORS

Survey Records: No

Scale: 1:1000
Format: STANDARD
150mm State copyright reserved.

PRELIMINARY
SP346166

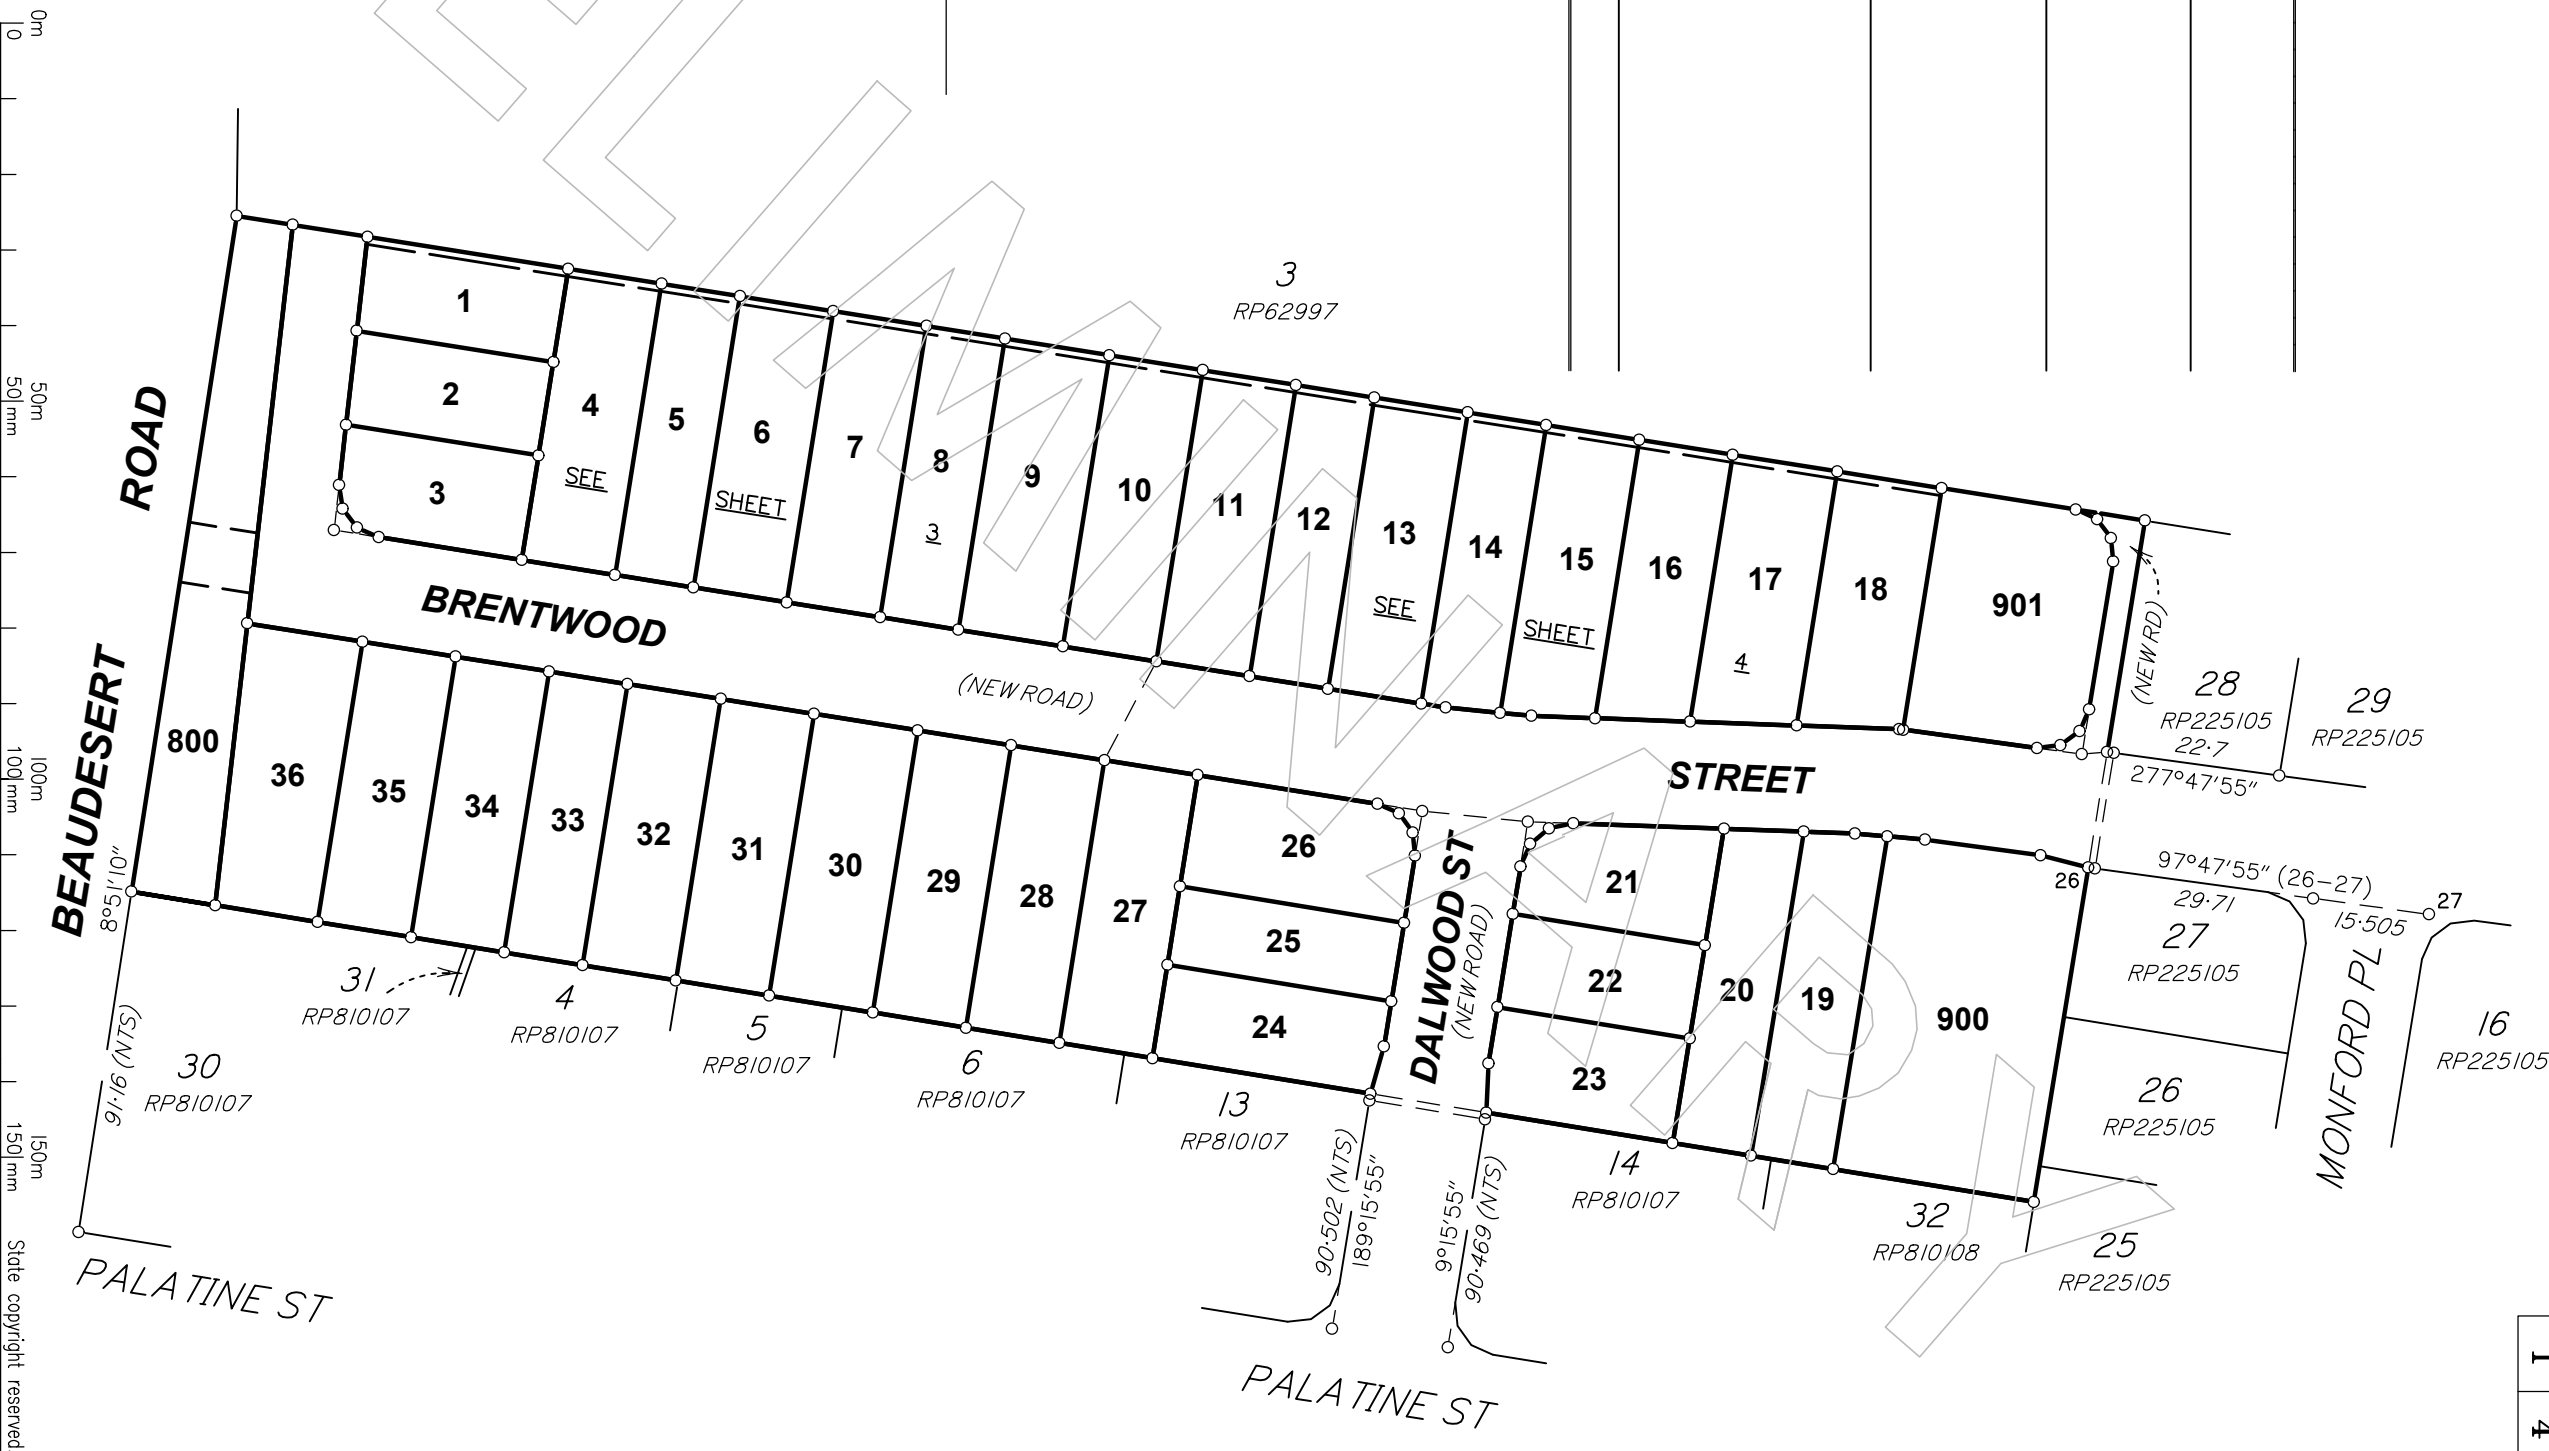

WARNING : Folded or Mutilated Plans will not be accepted.
Plans may be rolled.
Information may not be placed in the outer margins.

(Dealing No.)

4. Lodged by

(Include address, phone number, email, reference, and Lodger Code)

I. Existing		Created		
Title Reference	Description	New Lots	Road	Secondary Interests
10698237	Lot 1197 on S312437	1-36, 800, 900 & 901	New Rd	Emts A-P & T
17319037	Lot 41 on RP225105	-	New Rd	-
18116161	Lot 33 on RP810107	-	New Rd	-

Reinstatement Report

.....
.....



1-36, 800, 900 & 901	Por 41V
Lots	Orig

2. Orig Grant Allocation :

3. References :
Dept File :
Local Govt :
Surveyor : BRSS8222.000

5. Passed & Endorsed :


By: LandPartners Pty Ltd
Date :
Signed :
Designation : Liaison Officer

6. Building Format Plans only.
I certify that :
* As far as it is practical to determine, no part of the building shown on this plan encroaches onto adjoining lots or road;
* Part of the building shown on this plan encroaches onto adjoining * lots and road
.....
Cadastral Surveyor/Director* Date
*delete words not required

7. Lodgement Fees :

Survey Deposit	\$
Lodgement	\$
.....New Titles	\$
Photocopy	\$
Postage	\$
TOTAL	\$


8. Insert Plan Number **SP346166**

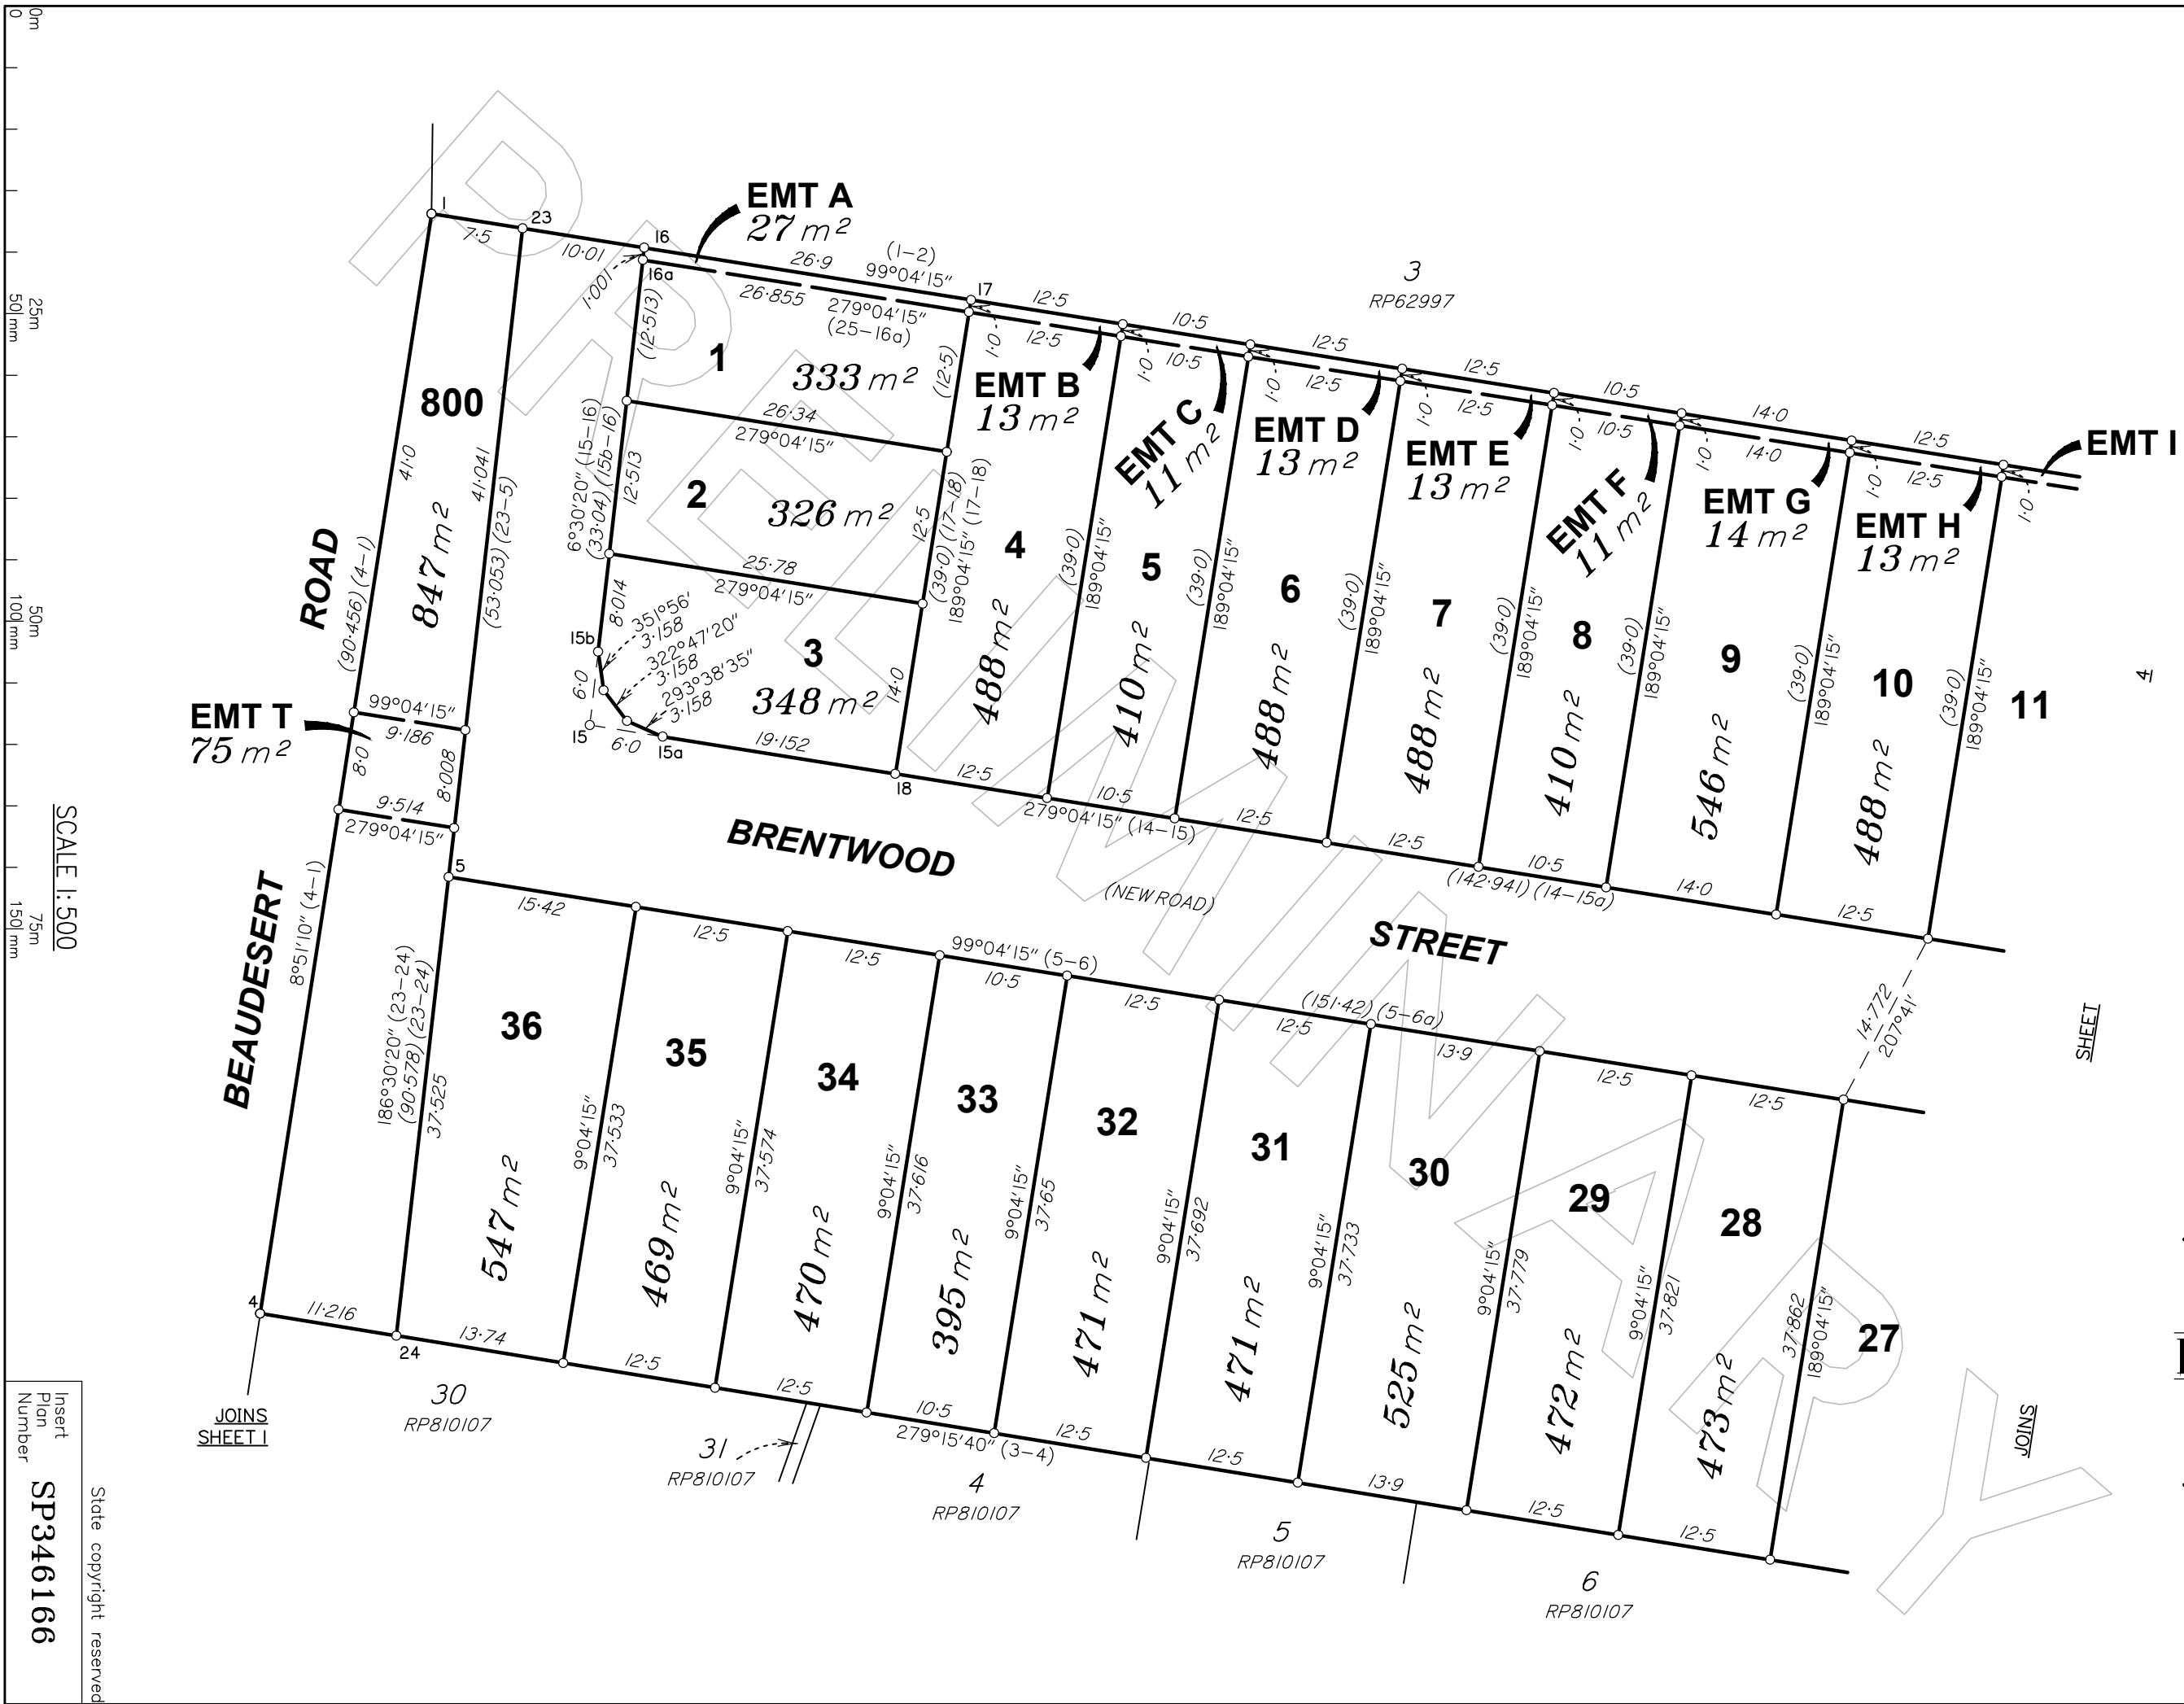

SCALE 1:500



Insert Plan Number
SP346166
State copyright reserved

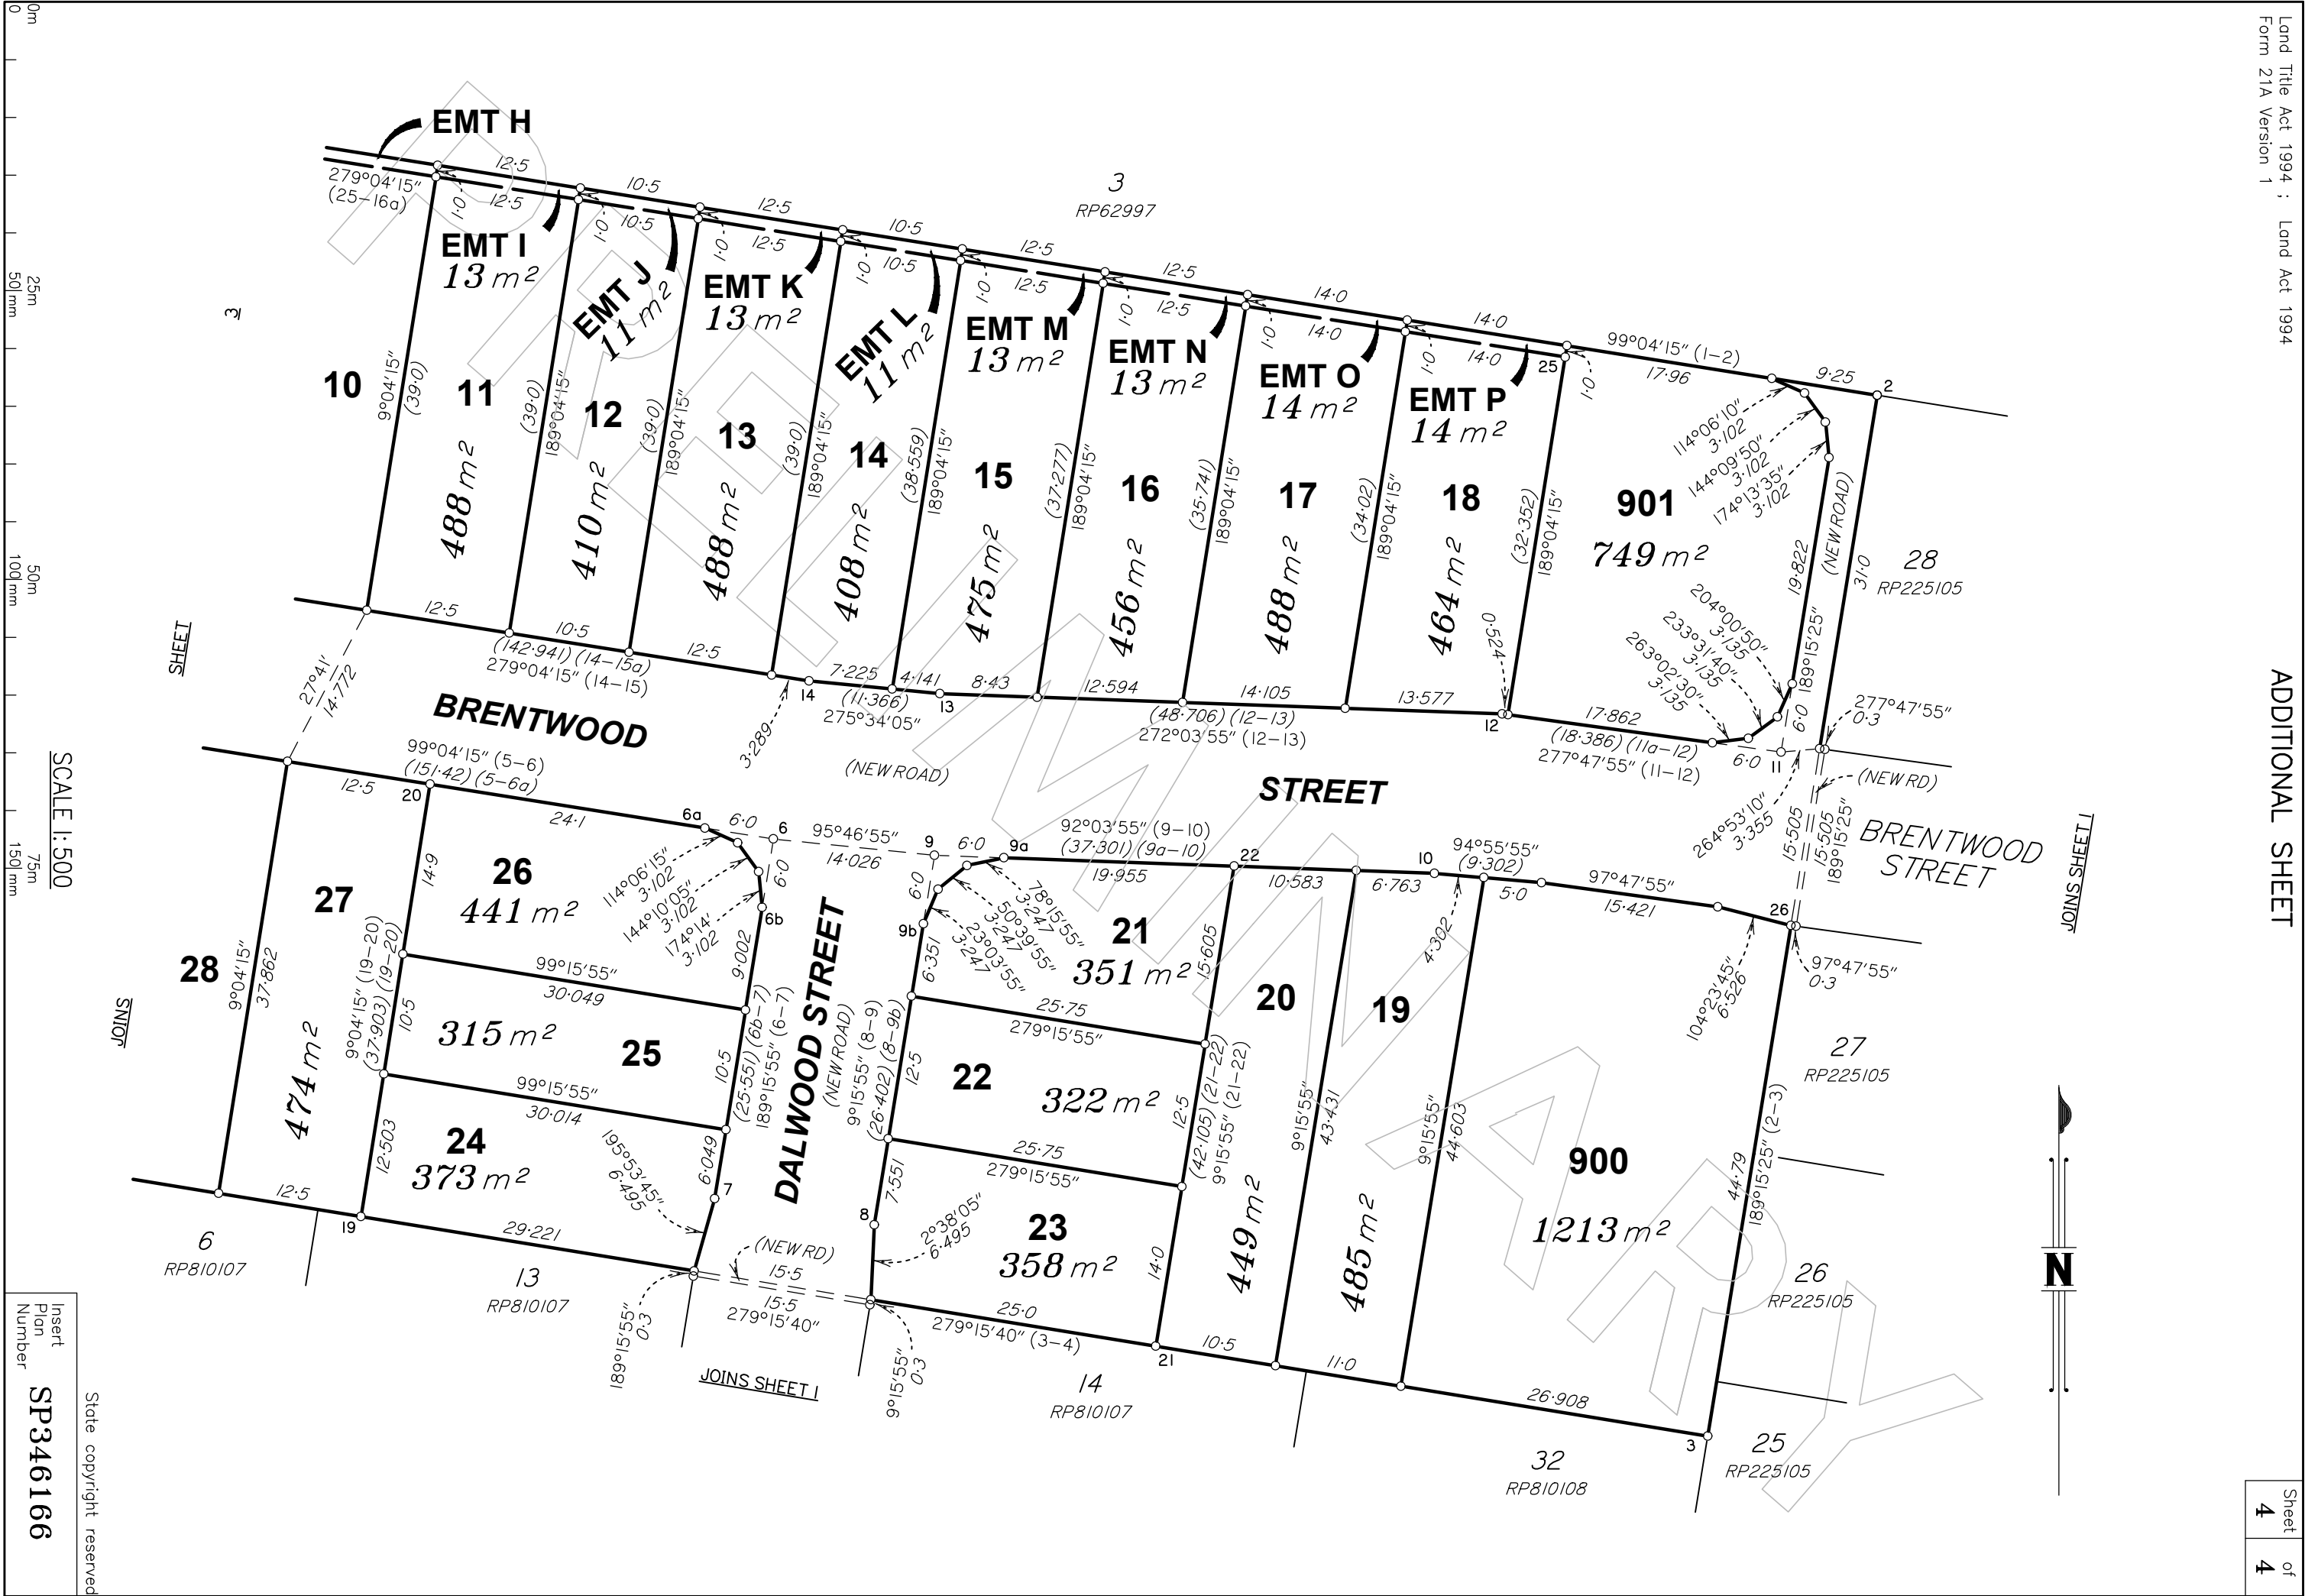

SCALE 1:500

Insert
Plan
Number
SP346166

State copyright reserved