

PERMANENT MARKS

PM	ORIGIN	BEARING	DIST	NO
35-OPM	6/15278833	187°49'15"	94.306	121886

New Conn

MGA COORDINATES GDA-2020

STATION	EAST	NORTH	ZONE	P.U.	LINEAGE	METHOD
Screw - Stn 5	505 122 817	6 945 437 597	56	0 021	Derived	AUSPOS
Nail - Stn 26	505 404 876	6 945 394 813	56	0 021	Derived	AUSPOS

Peg placed at all new corners
unless otherwise stated.

For Reinstatement Report,
see Sheet 2.

IGSP denotes "Top of Galvanised Steel Post".

REFERENCE MARKS

STN	TO	ORIGIN	BEARING	DIST
1	O Screw in path	11/15278833	277°57'10"	2-1
1	O Screw in path	11/15278833	271°00'55"	2-17
1	O Screw in path	6/SP306466	201°14'10"	8-571
1	O Nail in path	11/15278833	193°00'35"	20-988
2	OIP	19/15247601	344°53'55"	1-324
2	OIP	21/15278833	204°53'55"	3-24
2	Screw in gully trap	16/15278833	271°33'45"	15-81
3	OIP	16/15278833	114°13'55"	0-57
3	OIP	16/15278833	240°29'55"	4-0
4	OIP	11/15247601	241°54'10"	1-78
4	OIP	11/15247601	289°29'55"	2-283
5	O Screw in path	16/15278833	49°02'40"	8-257
6	Screw in path	31°4'03'	314°03'	0-422
9	Screw in Kb	31°2'33'	312°33'	2-312
12	D Hole in Backstone G/T	122°15'	122°15'	9-628
16	Drill Hole in path	132°01'	132°01'	3-083
16	Screw in M/H	196°09'	196°09'	7-684
26	O Nail in Kb	46°03'55"	46°03'55"	4-62
26	Nail in Kb	96°28'50"	96°28'50"	45-135
27	Screw in Kb	71°02'30"	71°02'30"	9-443
28	Screw in Kb	10°07'	10°07'	4-258
29	Screw in Kb	353°17'	353°17'	4-424
30	Screw in Kb	189°21'	189°21'	4-213
31	Screw in Kb	154°37'	154°37'	5-13
33	O Nail in Kb gone	125°21'55"	125°21'55"	4-195
33	Screw in Kb	158°52'	158°52'	7-337
33	OIP	349°26'55"	349°26'55"	16-895
34	Screw in Kb	307°30'	307°30'	5-0
34	O Nail Hole in Kb	222°32'35"	222°32'35"	6-754
50	OIP	189°33'55"	189°33'55"	1-29



LandPartners Pty Ltd (ACN 118 146 008) hereby certify that the land comprised in this plan was surveyed by the corporation, by Mark Vincent MCDONNELL, surveying associate, for whose work the corporation accepts responsibility, under the supervision of Roland Pi-1 is ODSEY, cadastral surveyor and that the plan is accurate, that the said survey was performed in accordance with the Survey and Mapping Infrastructure Act 2003 and Surveyors Act 2003 and associated Regulations and Standards and that the said survey was completed on 18/10/2024.

R. G. Omden

Authorised Delegate

22/10/2024

Date

0 50m 50mm 100m 100mm 150m 150mm State copyright reserved.

**Plan of Lots 1-36, 800, 900, 901
and Easements A-P & T in Lots 1,
4-18 & 800 respectively**
Cancelling Lot 1197 on S312437, Lot 41 on RP225105
& Lot 33 on RP810107

LOCAL
GOVERNMENT: BRISBANE C.C.

LOCALITY: CALAMVALE

Meridian: MGA (Zone 56) Vide CORS


Survey
Records: No

Scale: 1:1000

Format: STANDARD



SP346166

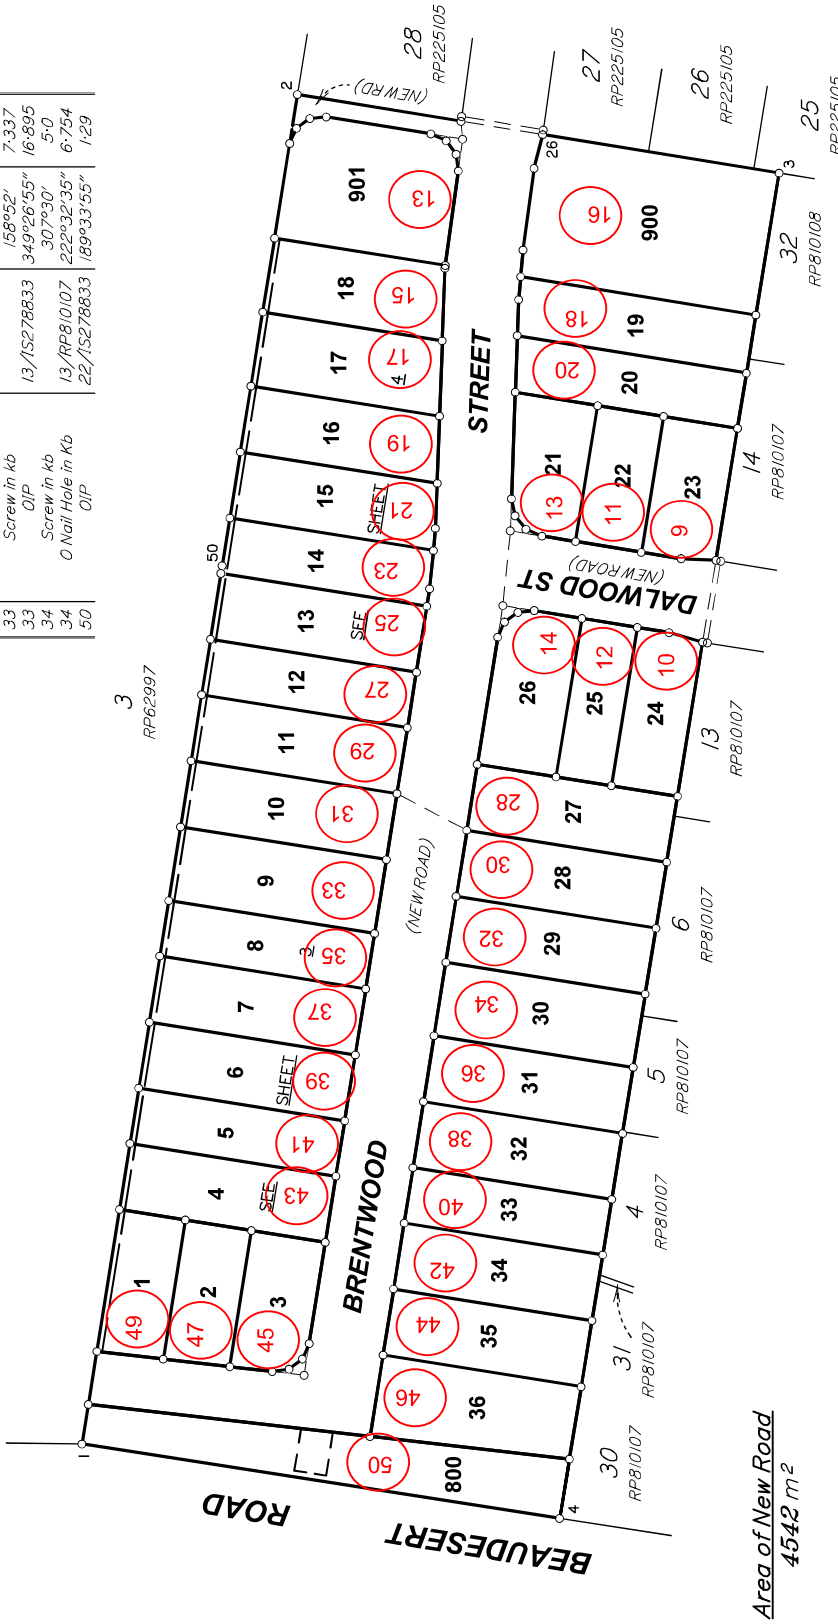

Area of New Road
4542 m²